



NOTE: wing may feel flimsy while uncovered, but once covered the torsional strength will be greatly improved.



Option 2: AG37 airfoil with half ribs

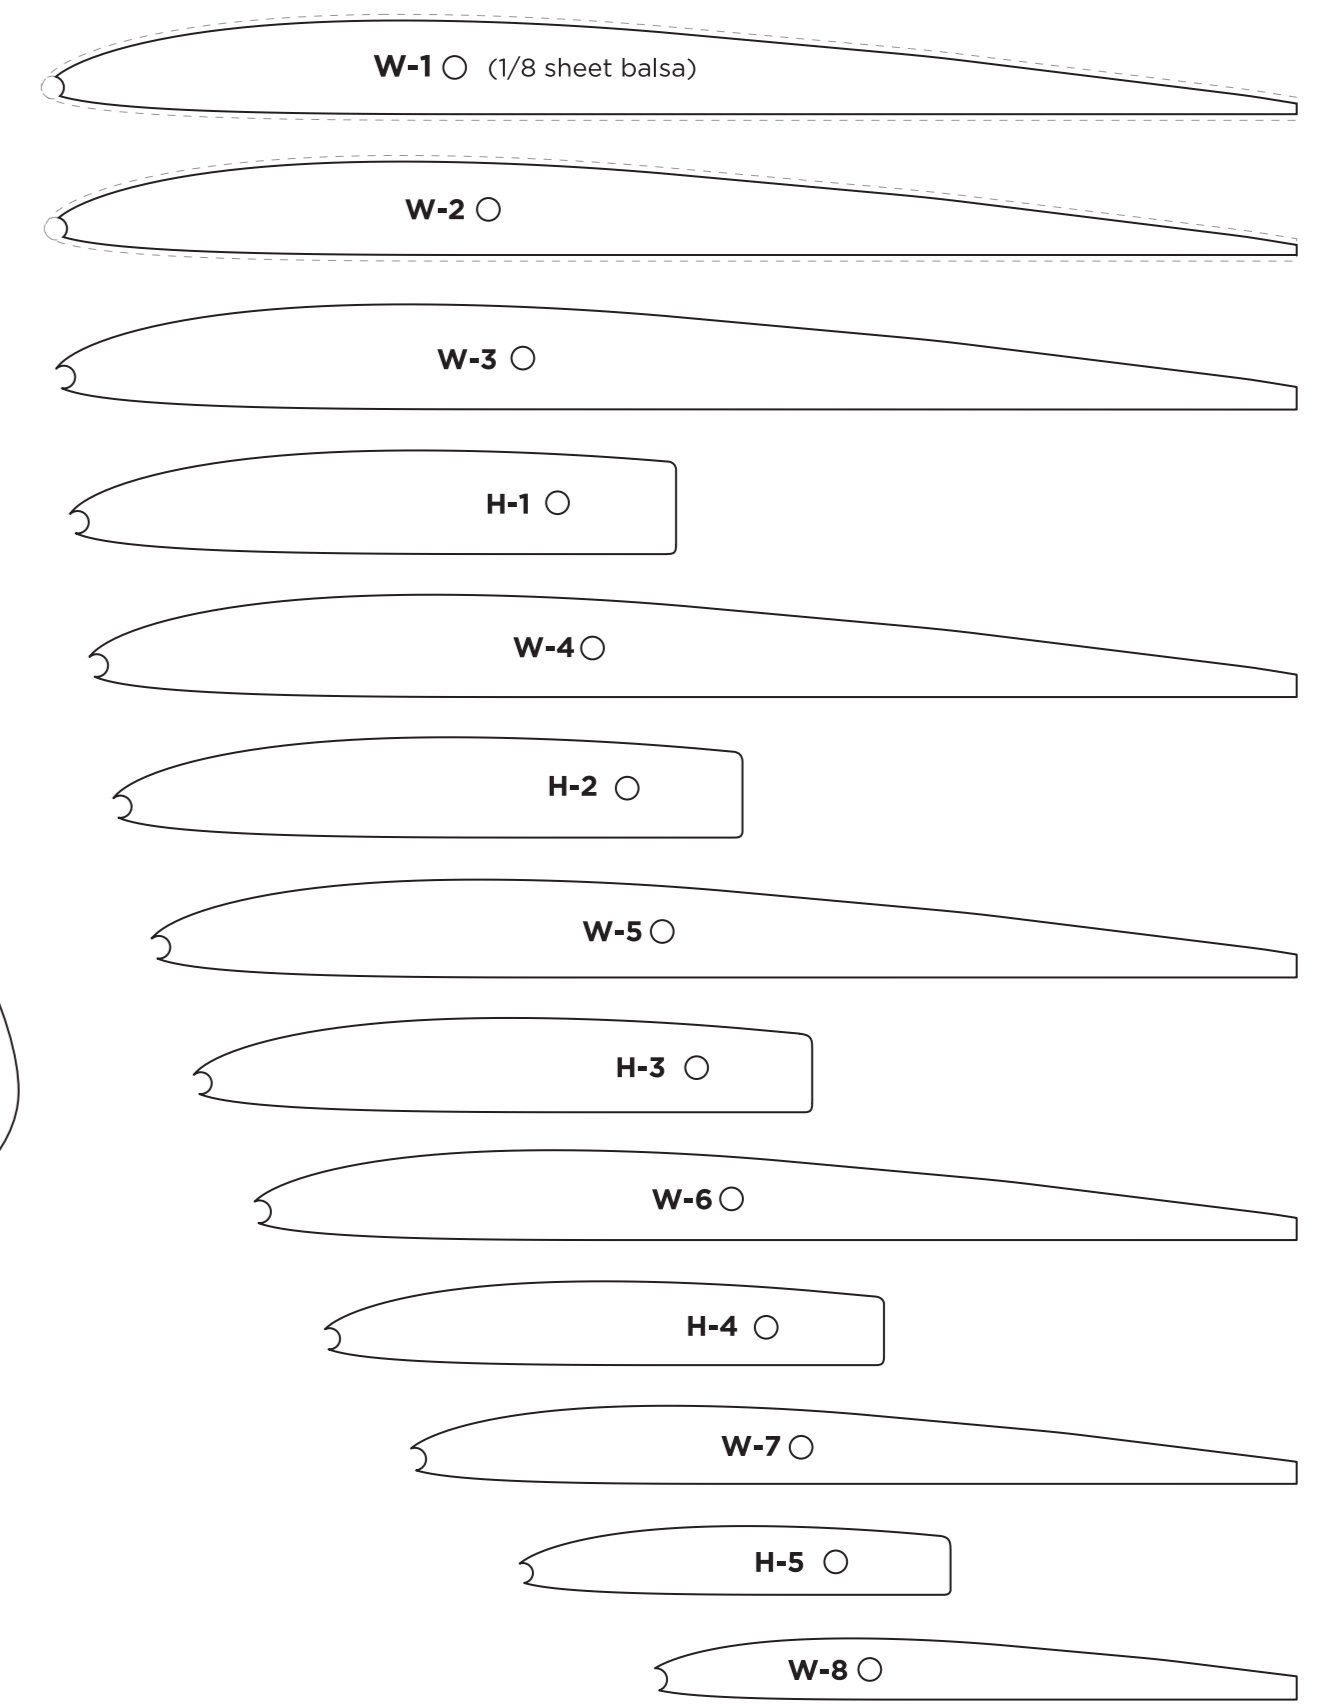

Option 1: Original Bug Airfoil, Selig 3014

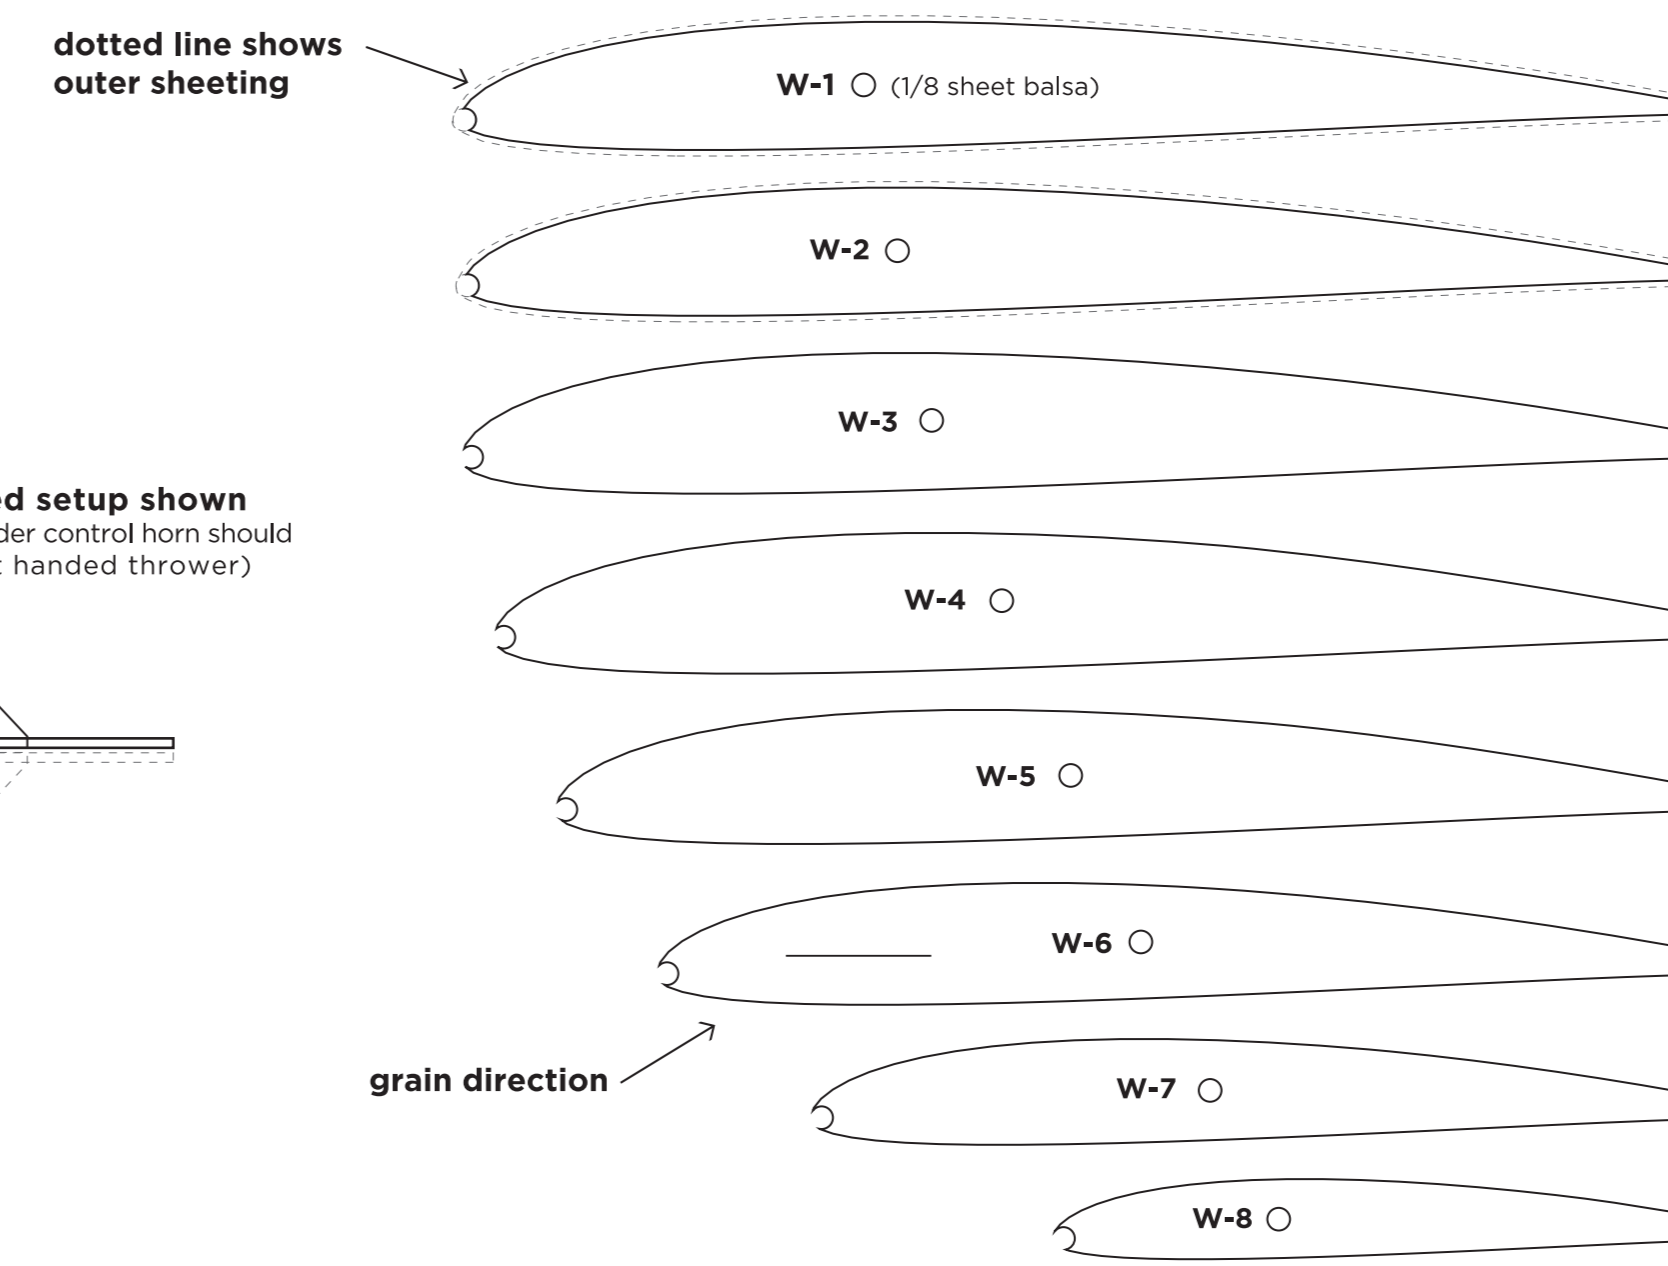

OPTIONAL TAIL SET

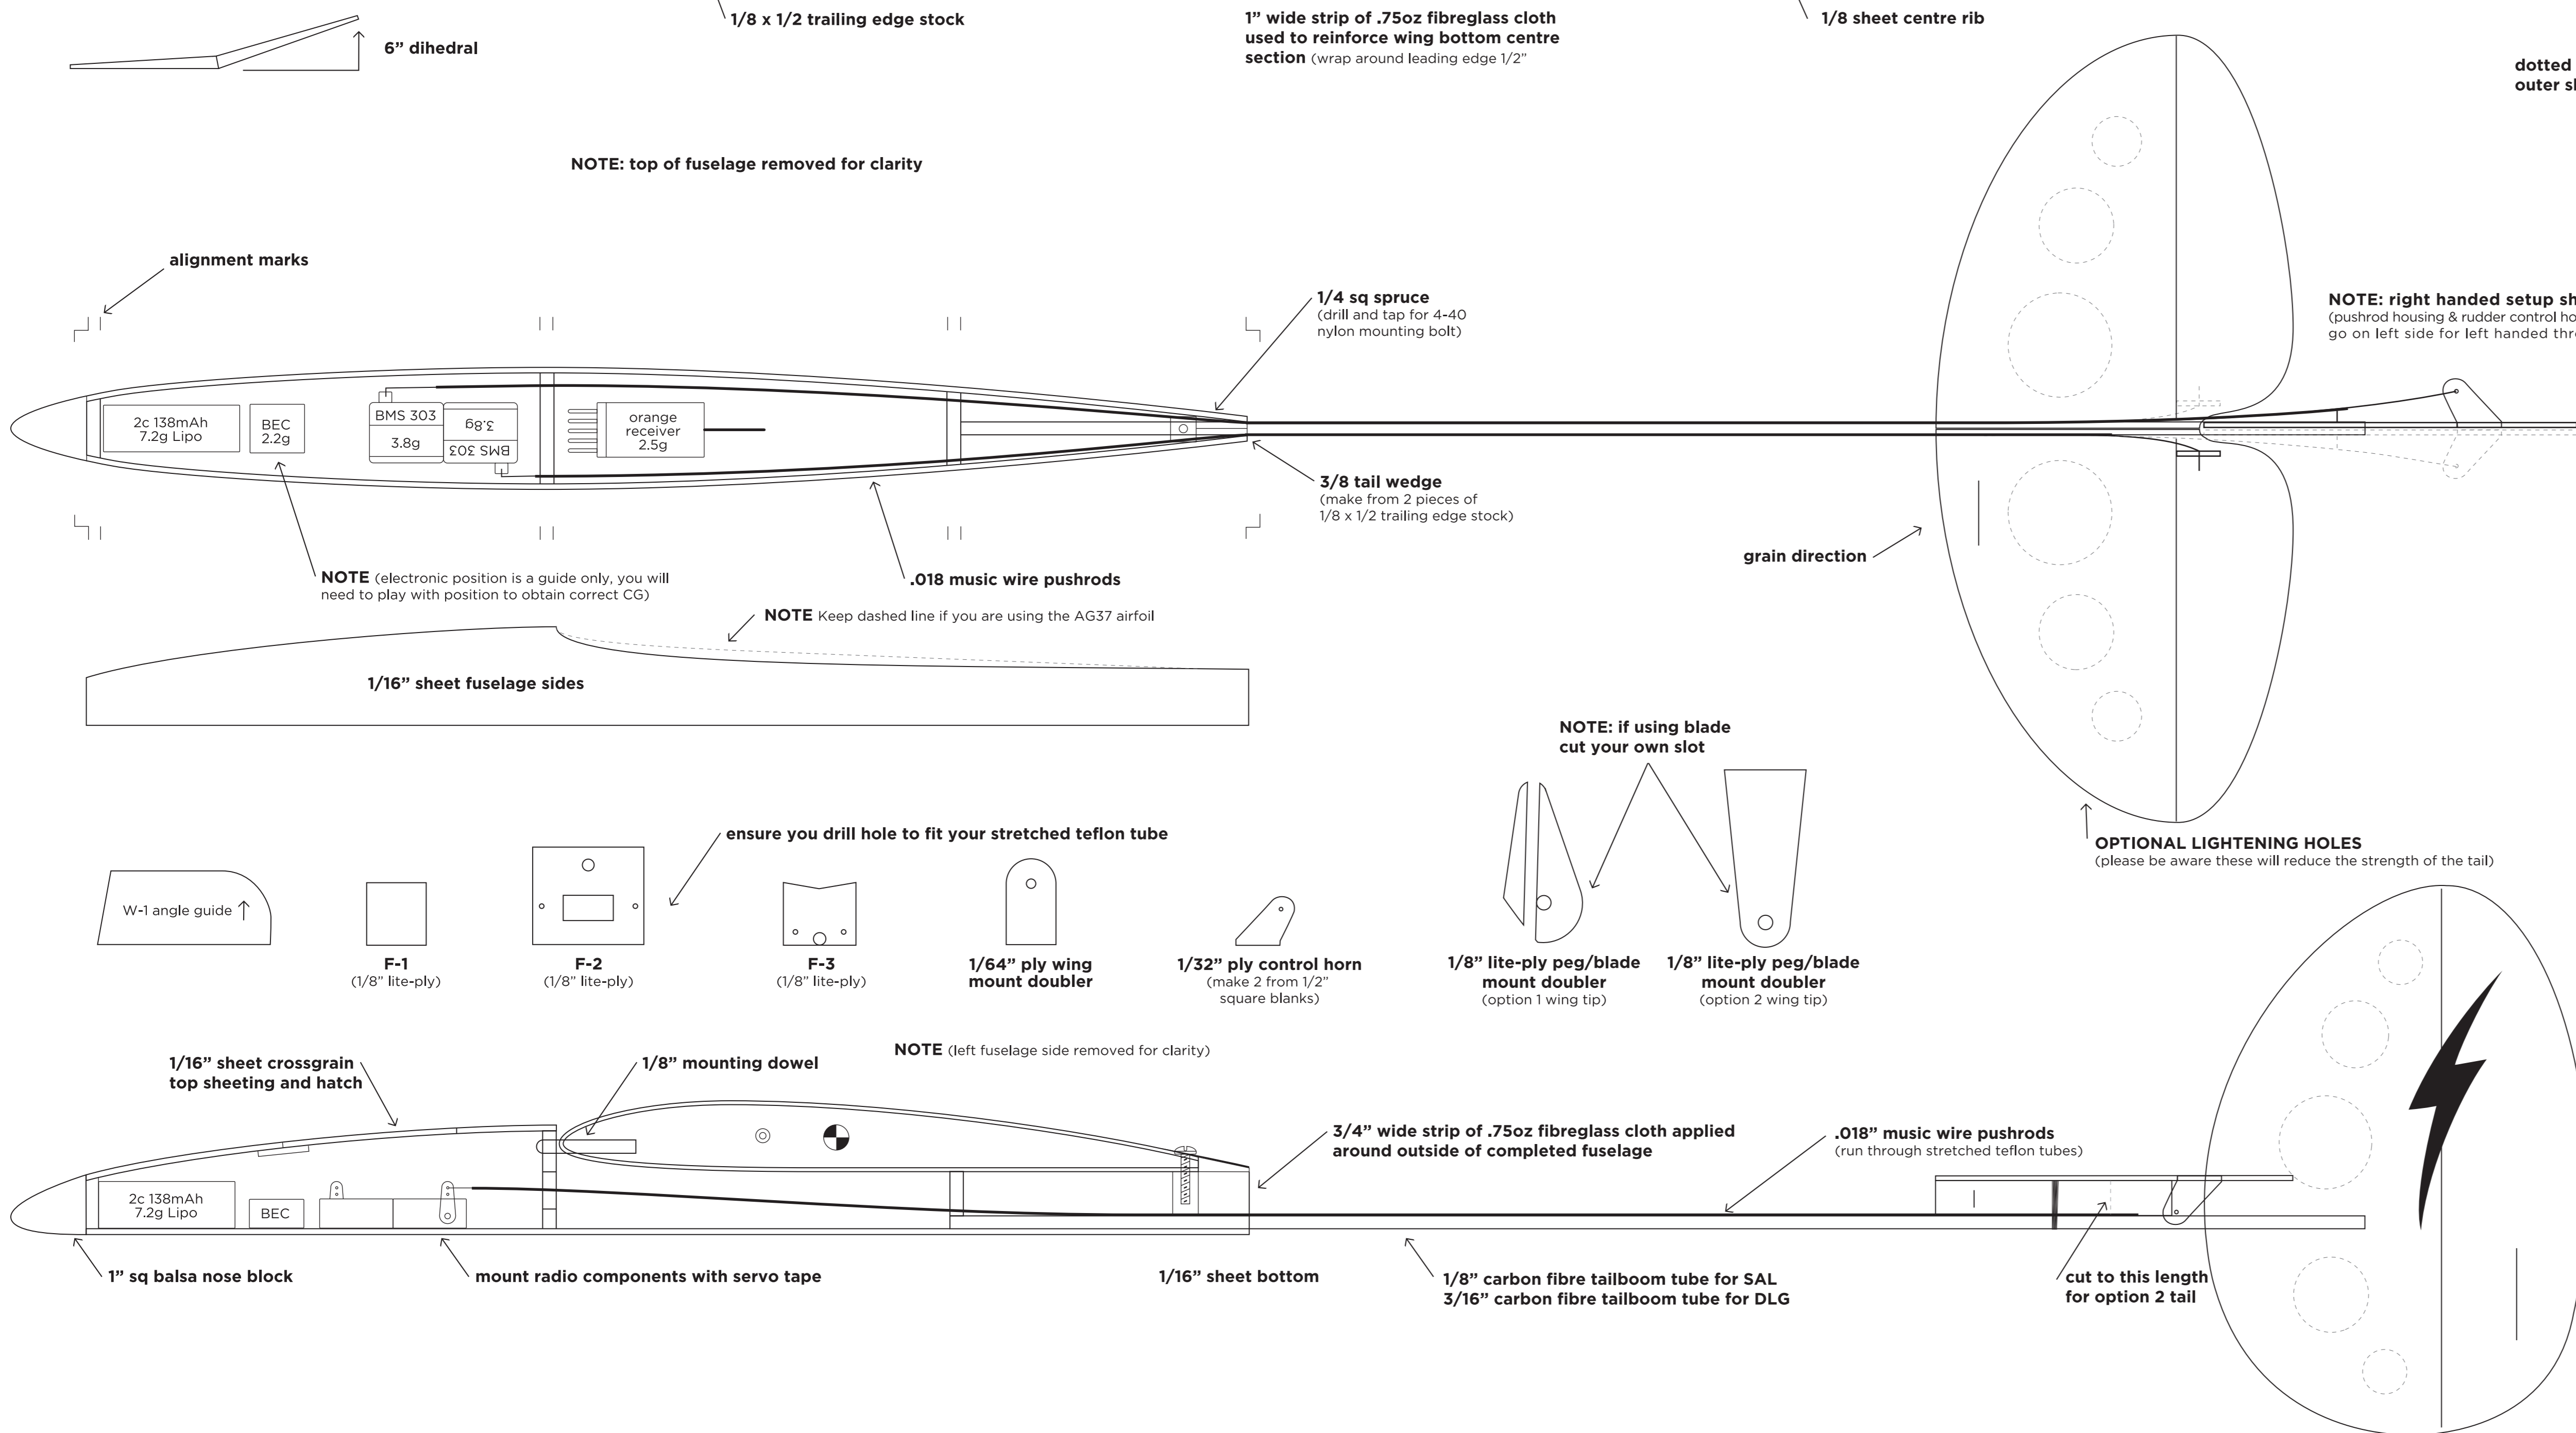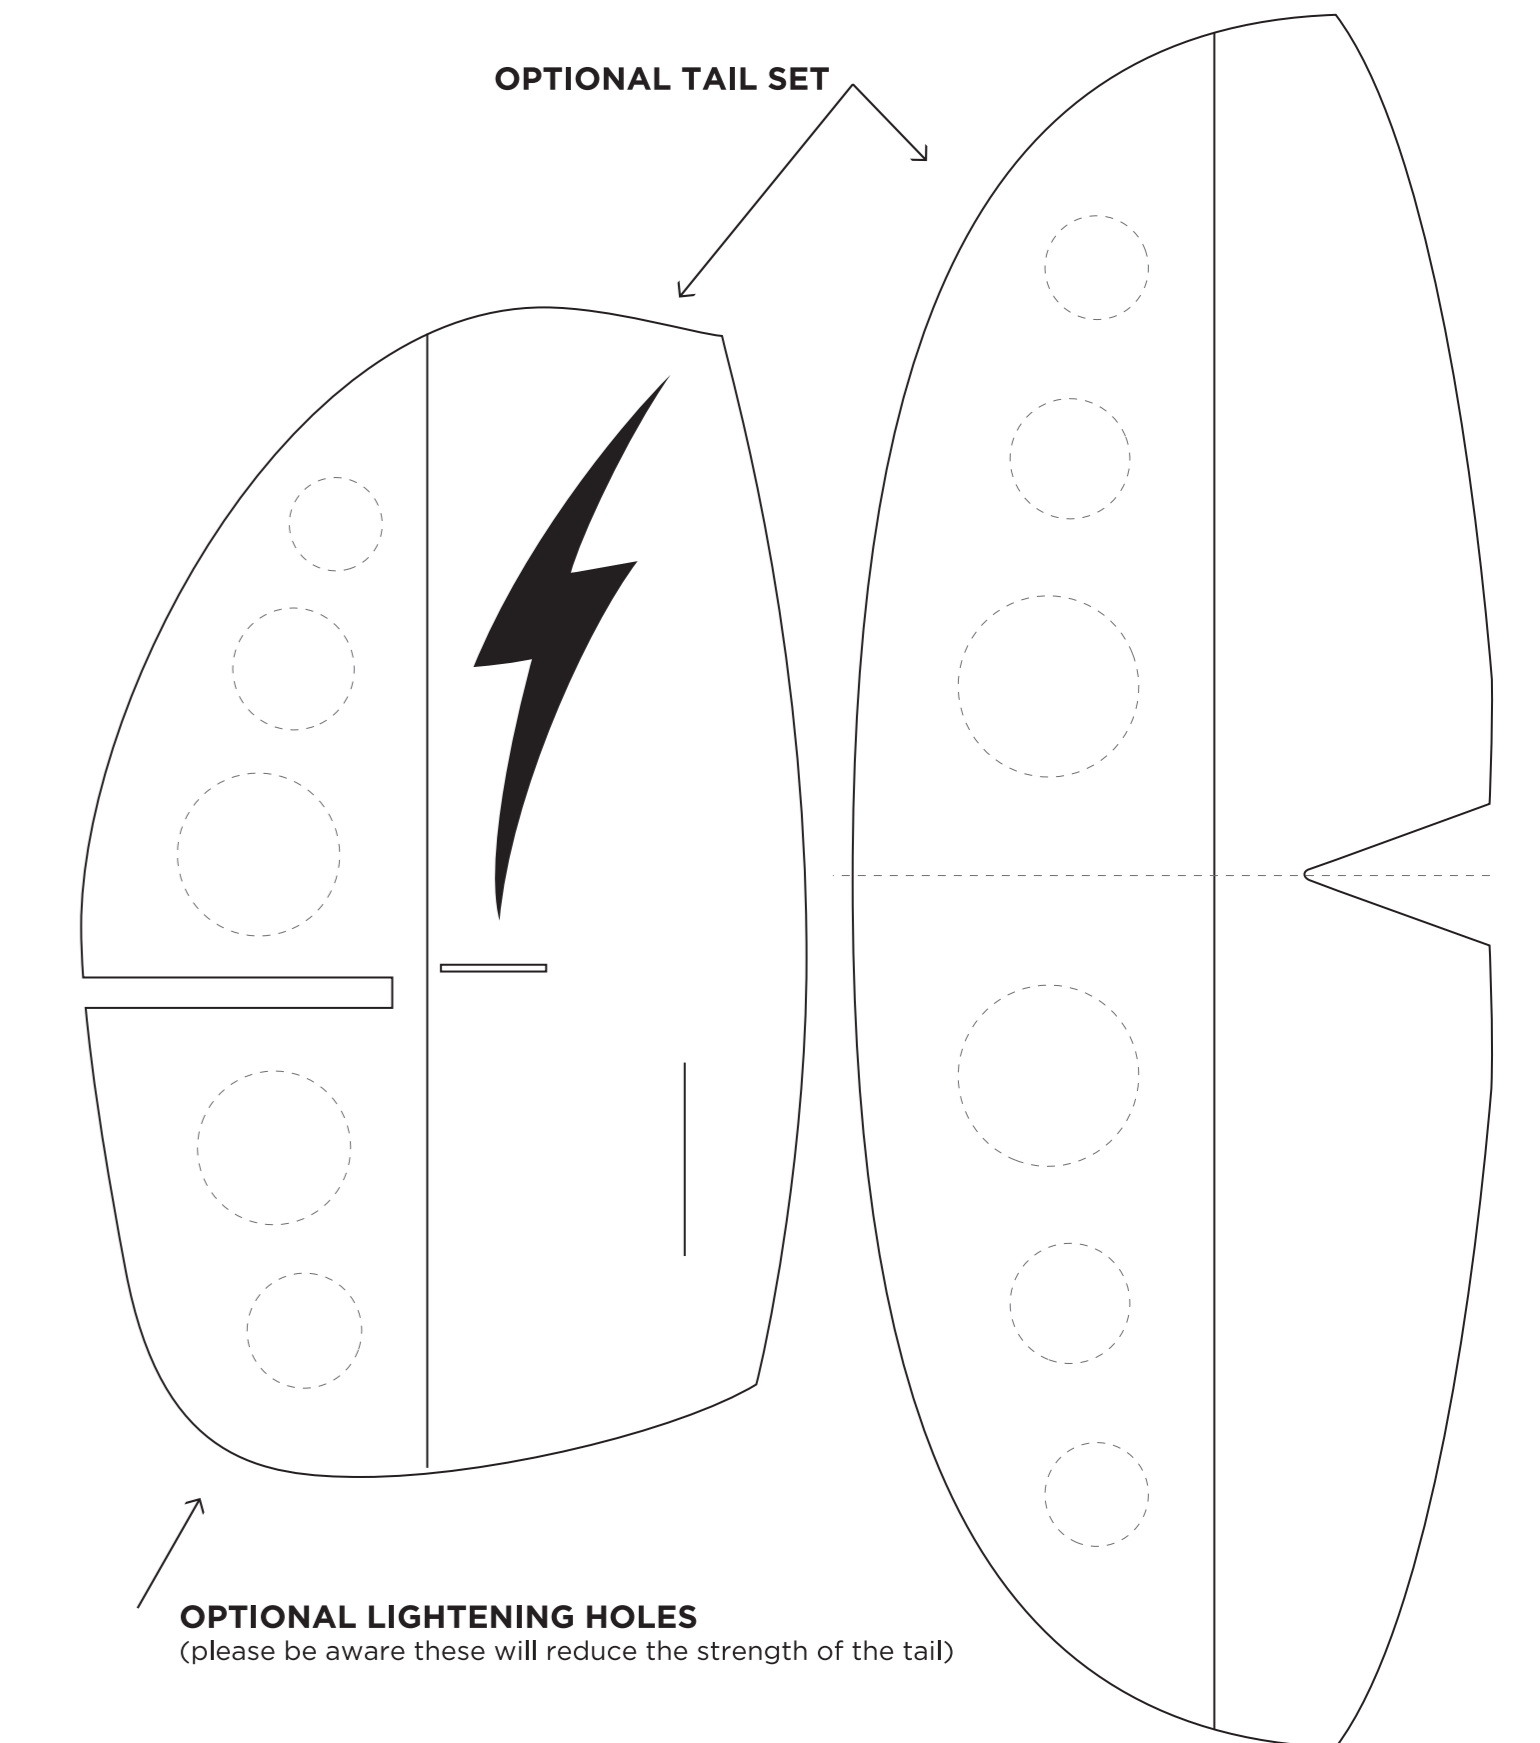

LIGHTNINGBUG

A 34" SAL OR DLG.
 DESIGN: BUG GROUP COLLABORATION
 DRAWN BY: HUGHESBROTHERS
 BASED ON: THE 'BUG' BY CARL DOWDY
 © CREATIVE COMMONS LICENCE 3.0 (BY-NC). PLAN VERSION 01.D

